





 
 


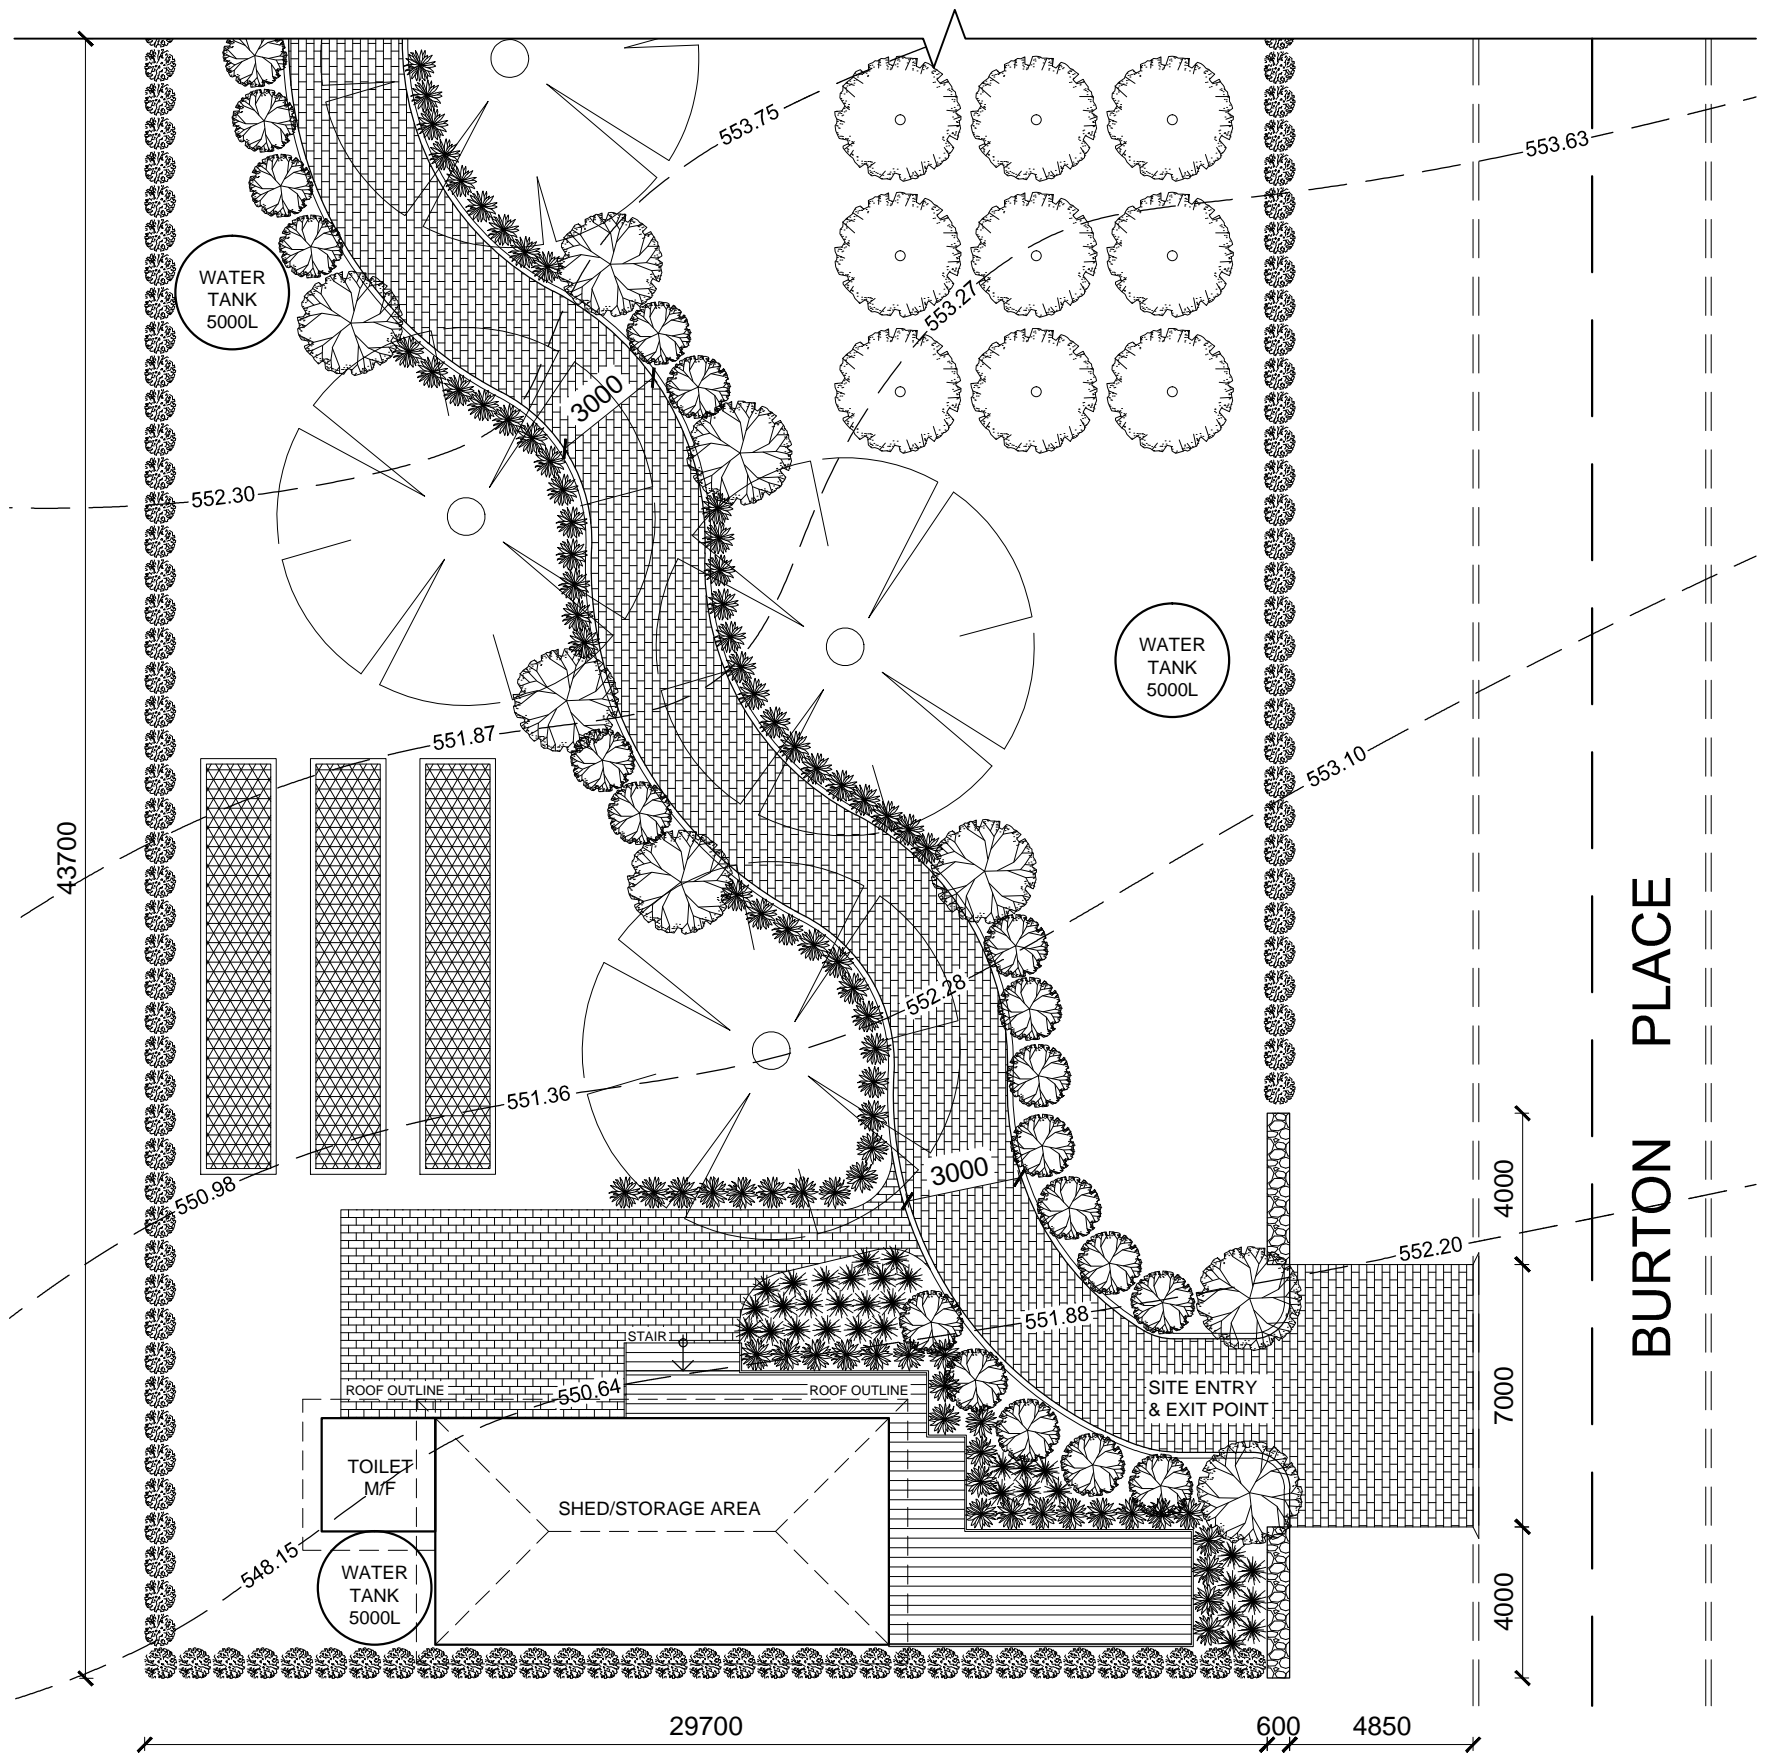
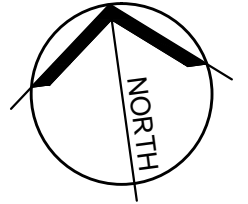


PLANT & TREE LEGEND		GROUND & STRUCTURE LEGEND	
	LIRIOPE MUSCARI - EVERGREEN GIANTS		RAISED VEGETABLE GARDEN BEDS WITH TIMBER SLEEPER RETAINING WALLS
	LOMANDRA LONGIFLOIA - TANIKA		STONE RETAINING WALL
	PHOTINIA HEDGING		PAVING
	ORNAMENTAL TREES		TIMBER DECKING
	FRUIT TREE		
	DECIDUOUS TREE - ACER BUERGERIANUM		



- SITE PLAN
- SCALE 1:200 @ A3

Project Title:		
INTEGRATED HORTICULTURAL SERVICES		
Drawing Title:		
SITE PLAN		
Drawn By:	Checked:	File:
CV	PD	
Drawing Number:	Revision:	Scale:
A01	A	1:200 @ A3
		Date: