

60000

10500

25700

6000

8000

6000

3000

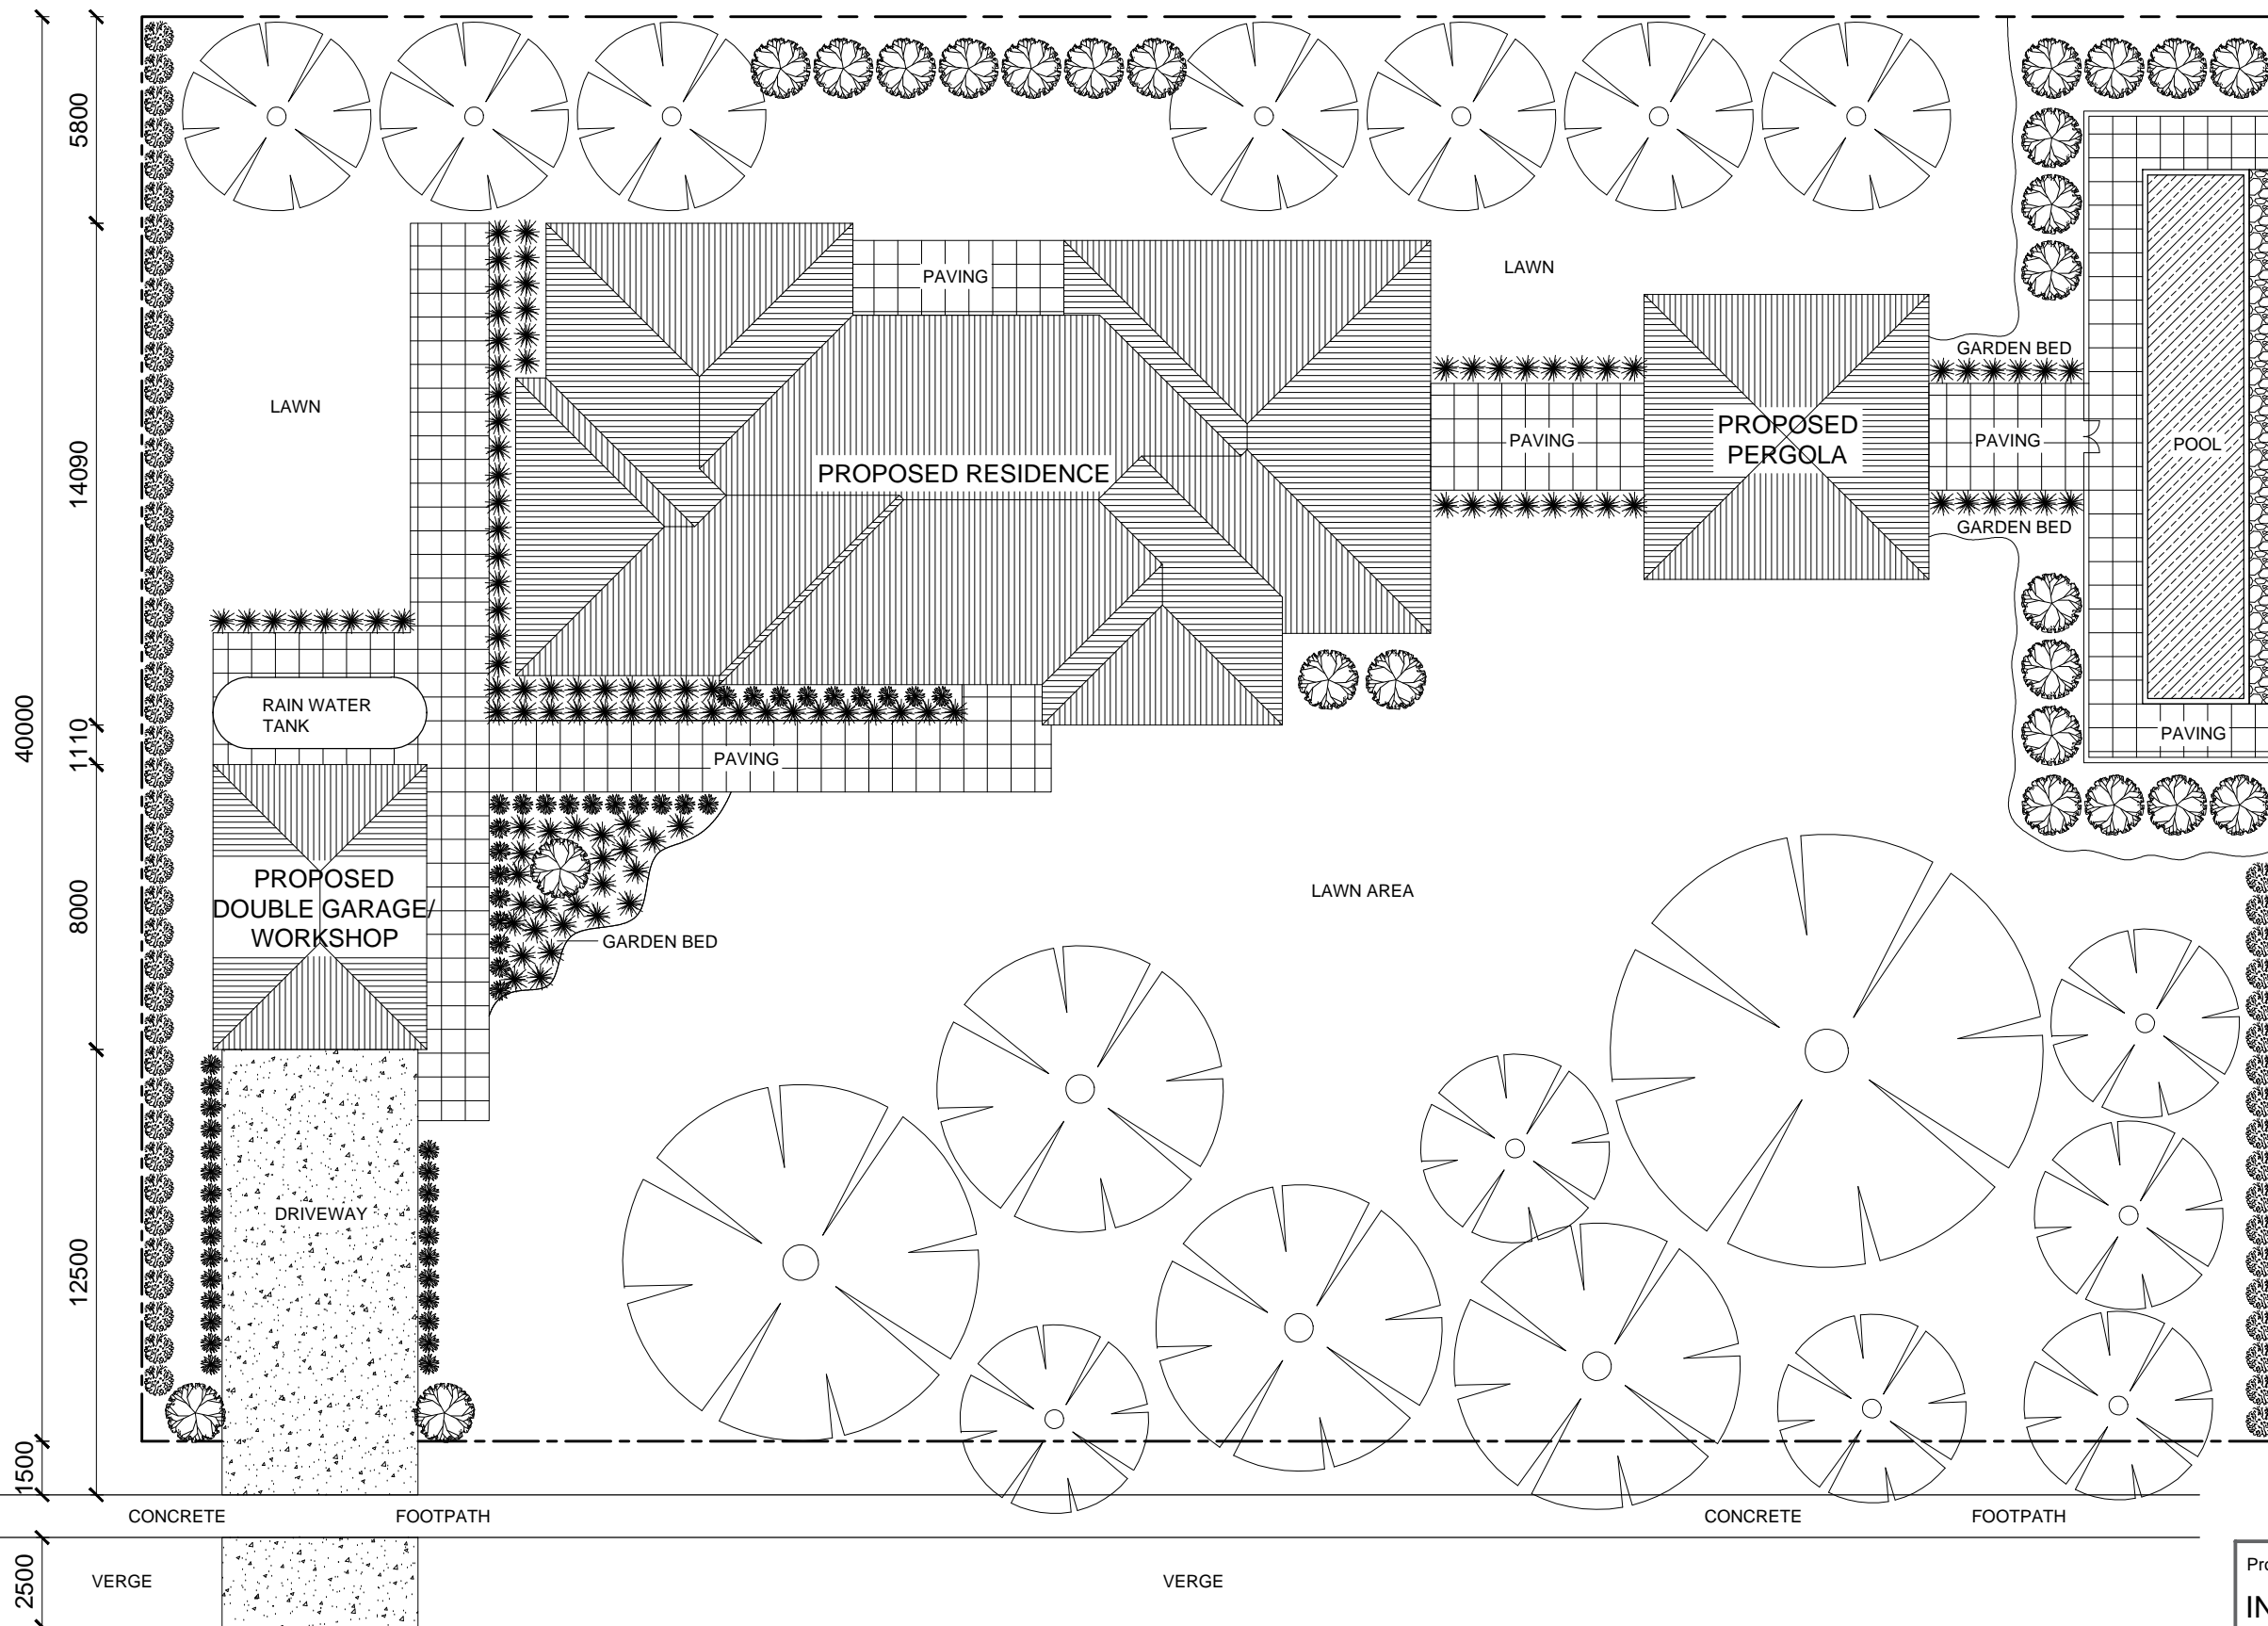
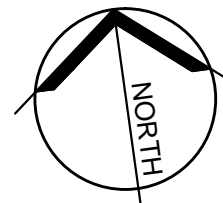
800

5800






14090

4295

15000



**PLANT & TREE LEGEND**

-  LIRIOPE MUSCARI - EVERGREEN GIANTS
-  LOMANDRA LONGFLOIA - TANIKA
-  PHOTINIA HEDGING
-  ORNAMENTAL TREES
-  DECIDUOUS TREE - ACER BUERGERIANUM

**VEGETATION PLAN**  
SCALE 1:200 @ A3

Project Title:		
<b>INTEGRATED HORTICULTURAL SERVICES</b>		
Drawing Title:		
<b>VEGETATION PLAN</b>		
Drawn By:	Checked:	File:
CV	PD	
Drawing Number:	Revision:	Scale:
<b>A01</b>	<b>A</b>	1:200 @ A3
		Date: